



SITE PLAN SHRI GANESH COLLEGE OF EDUCATION, CHURINA, TEHSIL: BUHANA, DISTT. JHUNJHUNU (RAJ.)

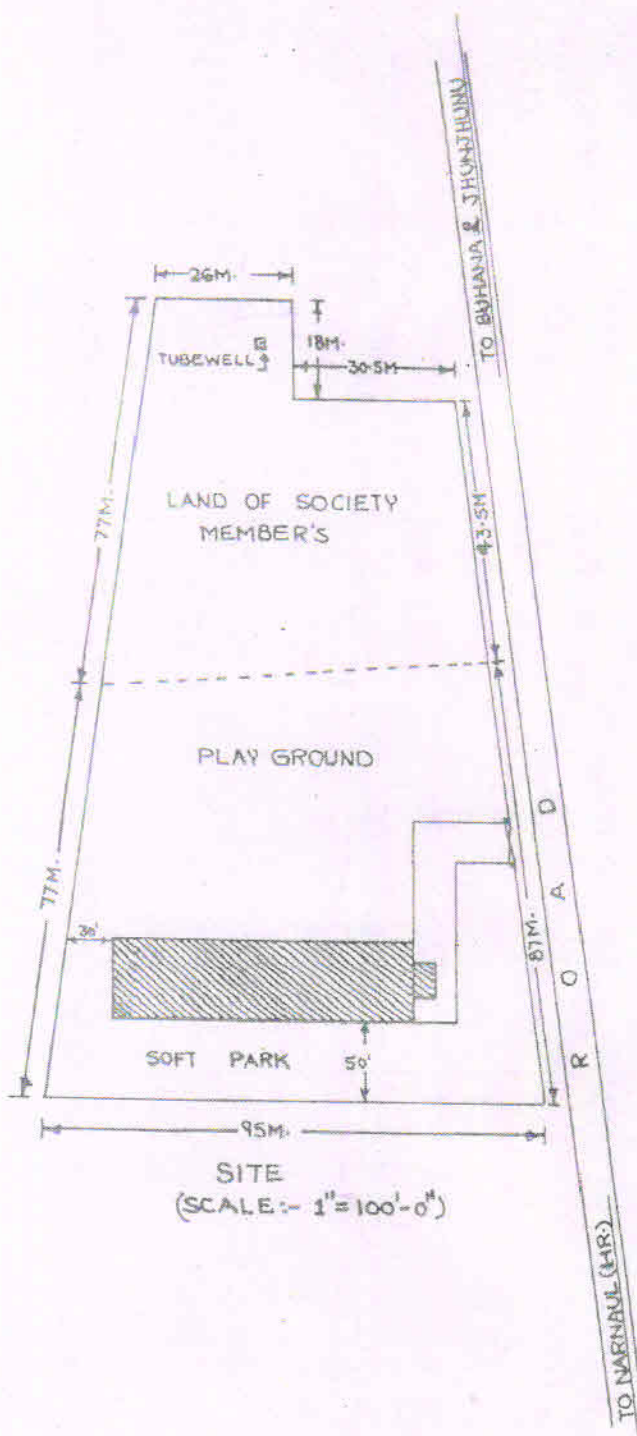

SITE
(SCALE:- 1"=100'-0")

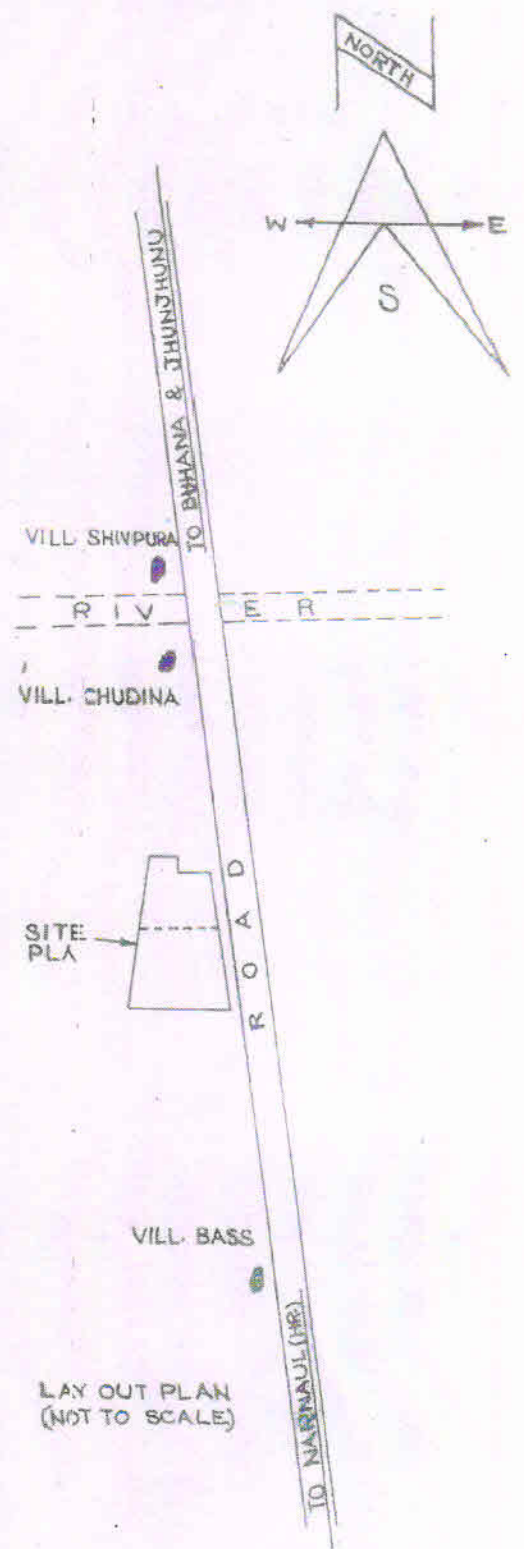

LAY OUT PLAN
(NOT TO SCALE)

Yadav & Associates
Ajay Yadav
(Regd. Architect)
(SIGN. Narnaul 123001)